
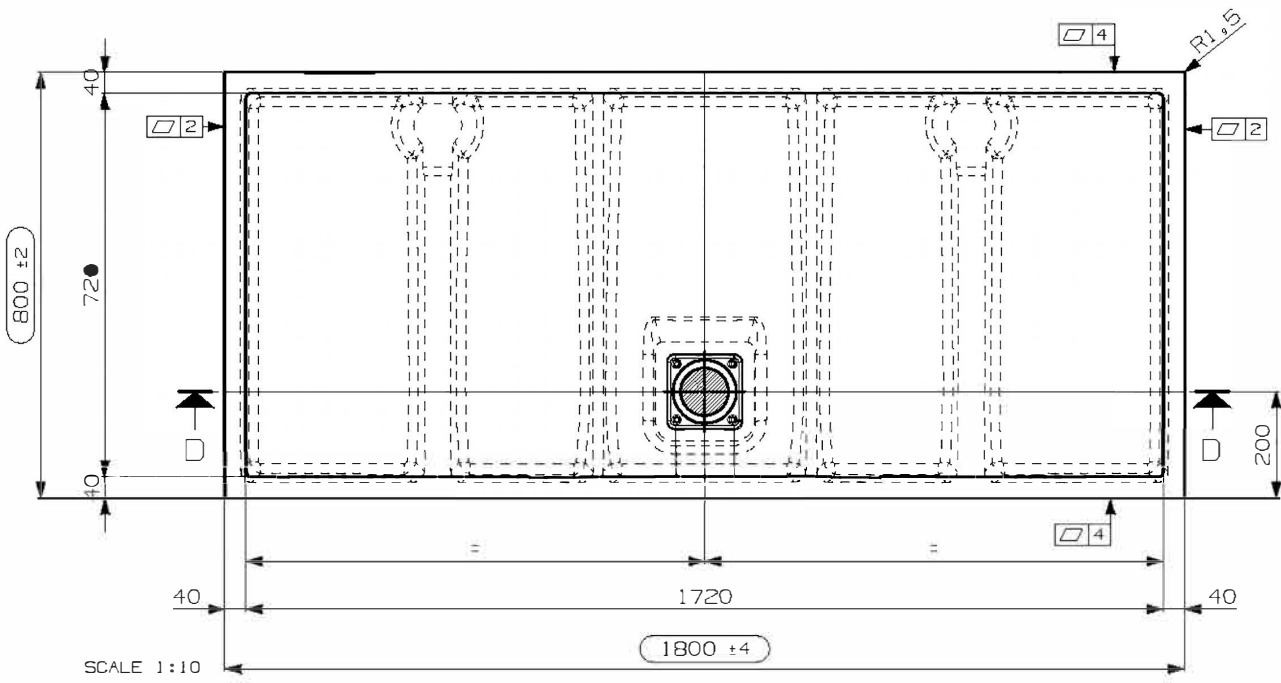
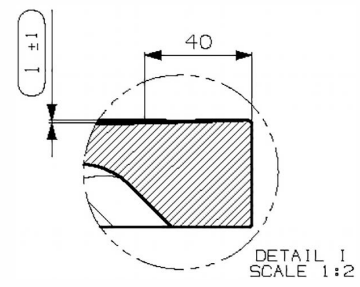
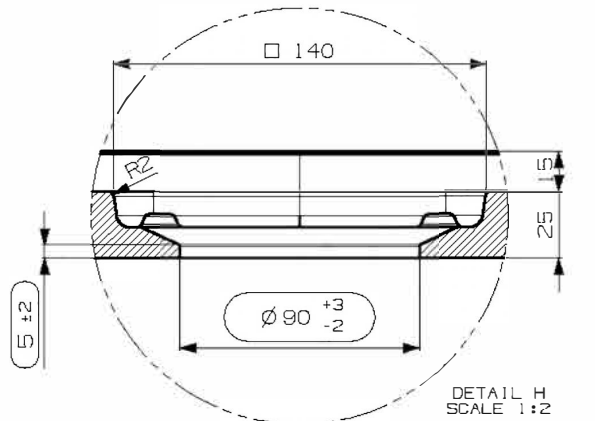
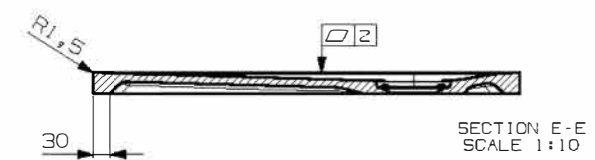


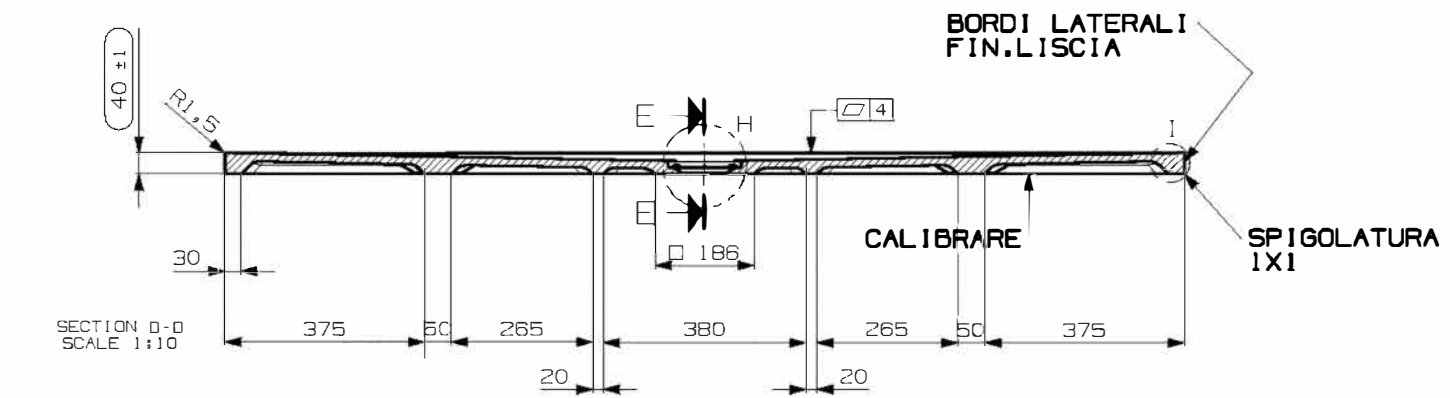

N° DATA/Date		FIRMA/Drawn by		DESCRIZIONE REVISIONE/Revision description	
1					
NOTE/Notes					
.....					
.....					
.....					
VEDI SCHEDE ALLEGATE					
.....					
.....					
TOLERANCE NOT SPECIFIED	>1-4	>4-30	>30-120	>120-400	>400-1000	>1000-2000
	±0,5	±1	±1,5	±2,5	±4	±6

FINITURA: CEMENTO